


AREA SCHEDULE	
NAME	AREA
Double Garage	40 m ²
Kitchen / Dining	26 m ²
Lounge	14 m ²
Covered Patio	16 m ²
Bedroom 01	11 m ²
Bathroom	4 m ²
Bedroom 02	11 m ²
Main Bedroom	18 m ²
Main En Suite	7 m ²
Poyer & Passage	22 m ²
GROUND FLOOR F.F.L.	172 m ²
Grand total	172 m ²

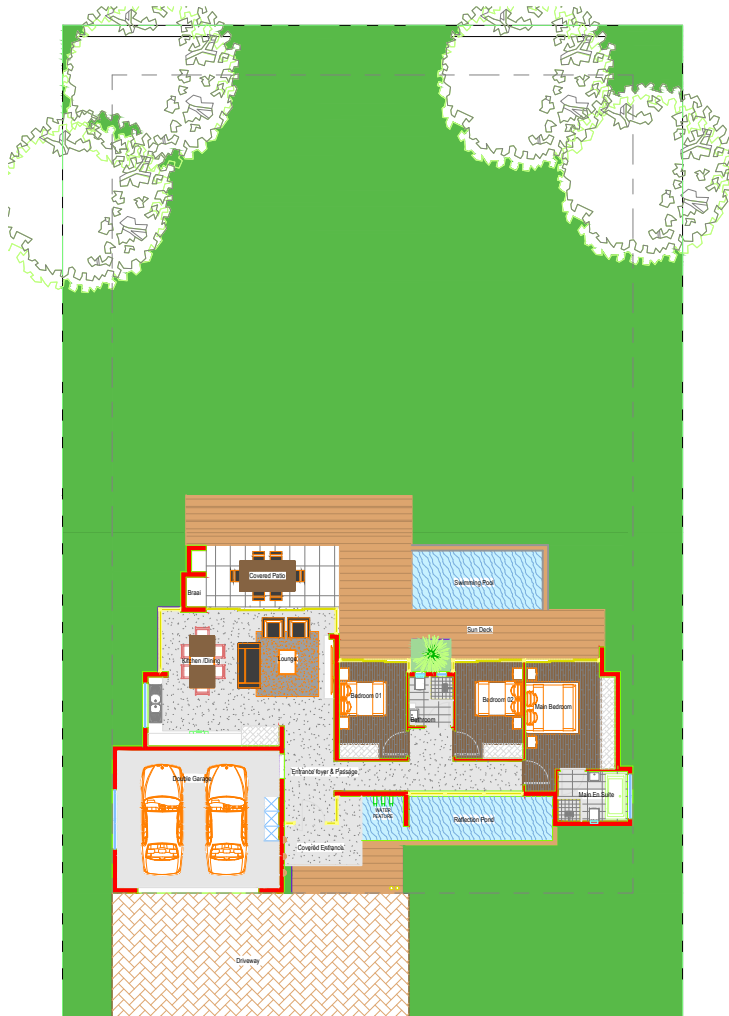

GROUND FLOOR PLAN
scale: 1:100



Street front



Back

COPYRIGHT RESERVED BY R L SHAW PROJECTS
KOPIEREG VOORBEHOUD DEUR R L SHAW PROJECTS

LEVELS AND DIMENSIONS
The contractor, sub-contractor and supplier must verify all dimensions and levels on site and discrepancies must be reported to the architect before commencing with any shop drawings and/or work.

Figured dimensions are to be taken in preference to scaled dimensions and large scale details supercede small scale drawings.

Client Signature



R L Shaw Projects (Pty) Ltd
2nd Floor, SKG Building
Beacon Bay Crossing
C/o N2 & Bomza Bay Rd
Beacon Bay 5241
East London
T: +27(0)43 706 6800
F: +27(0)43 748 4863

No.	Description	Date

SKG PROPERTIES
TOBOSHANE VALLEY ESTATE

OPTION 5

Project number	125
Date	APRIL 19
Drawn by	HVZ
Checked by	HVZ

100

Scale: 1:100 Revision: